

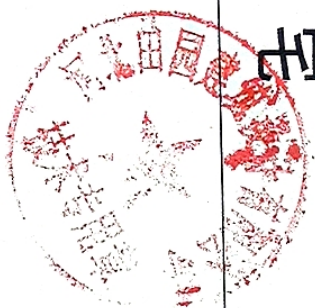


李峰侠个人住宅

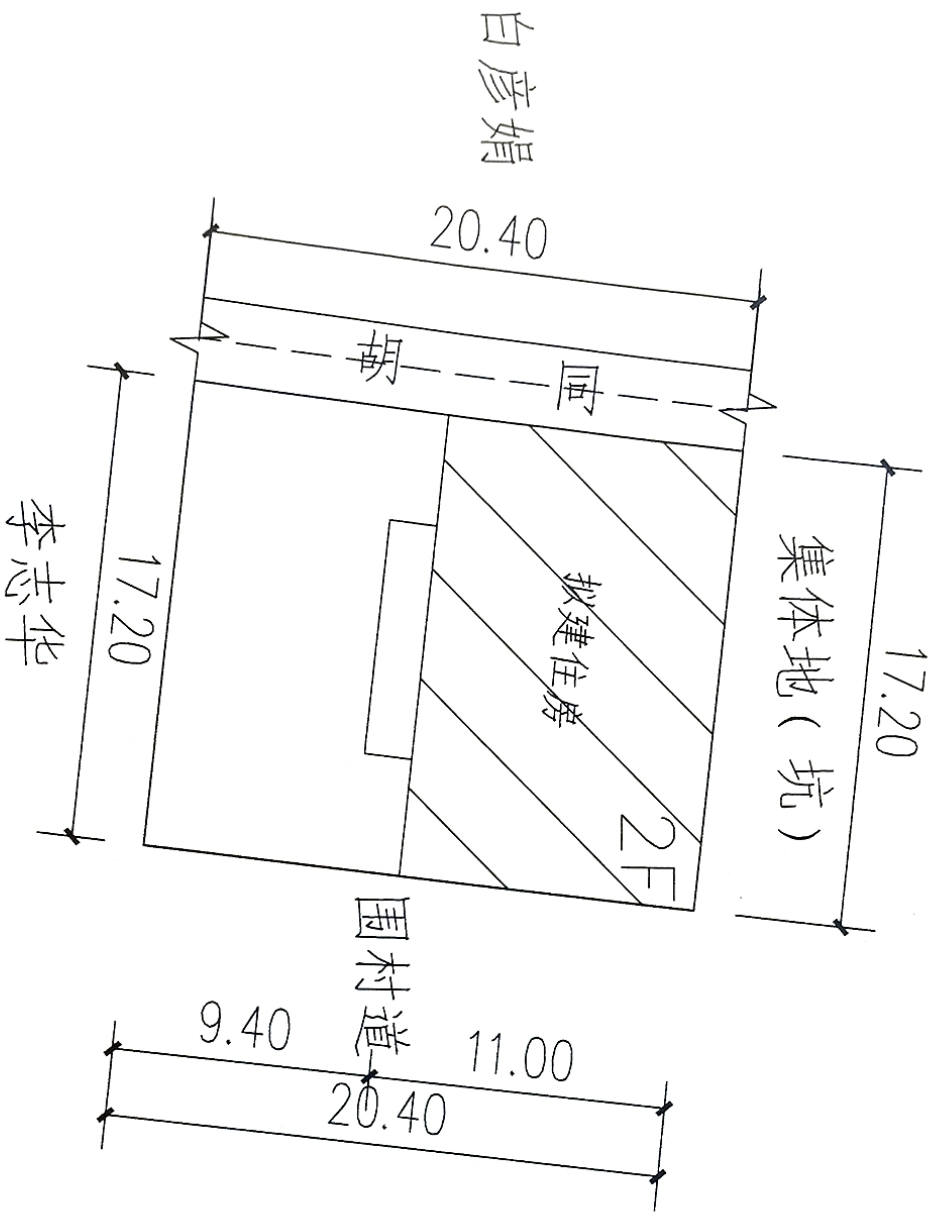

李峰侠建房总平面图




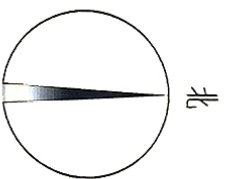


技术指标


项 目	计算单位	数值
使用权面积	m ²	350.88
基底面积	m ²	204.43
总建筑面积	m ²	408.86
建筑高度	m	7.60
容积率	万m ² /hm ²	1.17
建筑层数	地上2层	

土地用途：住宅

技术专用章

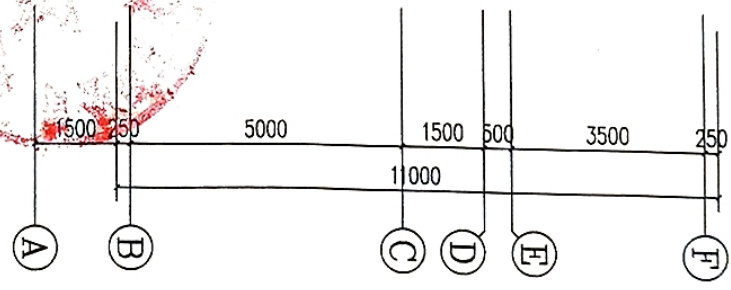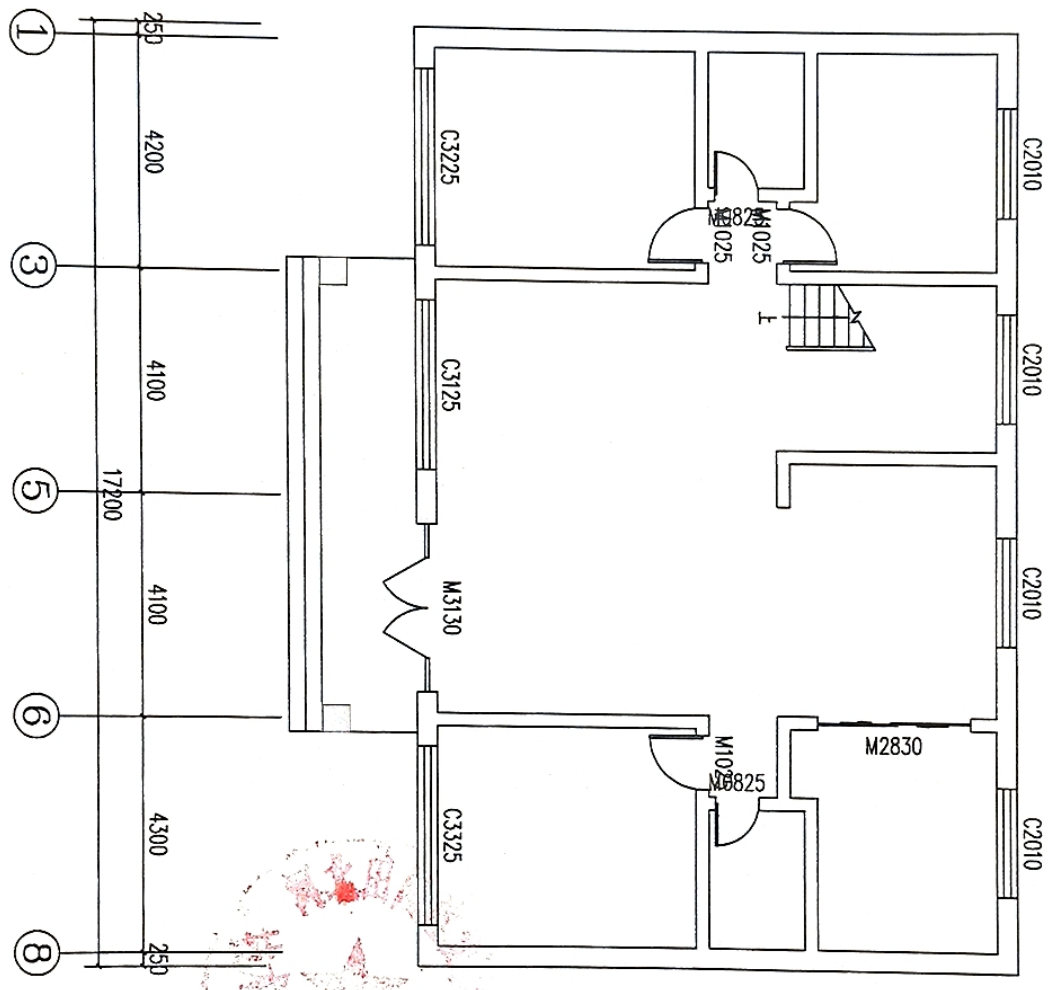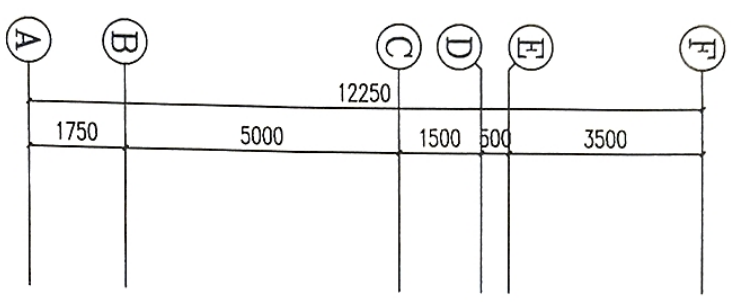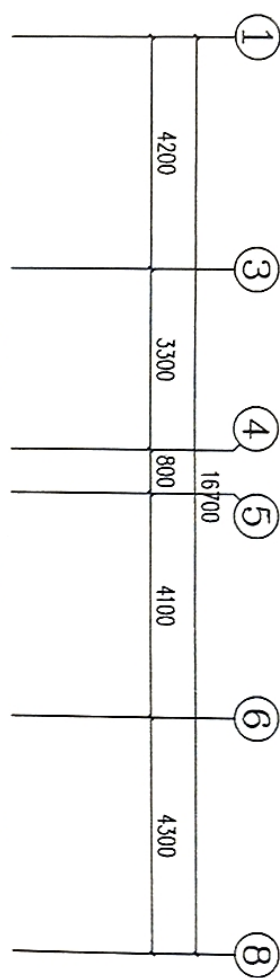

一层平面图 1:100
 一层占地面积: 204.43平方米
 总建筑面积: 408.86平方米

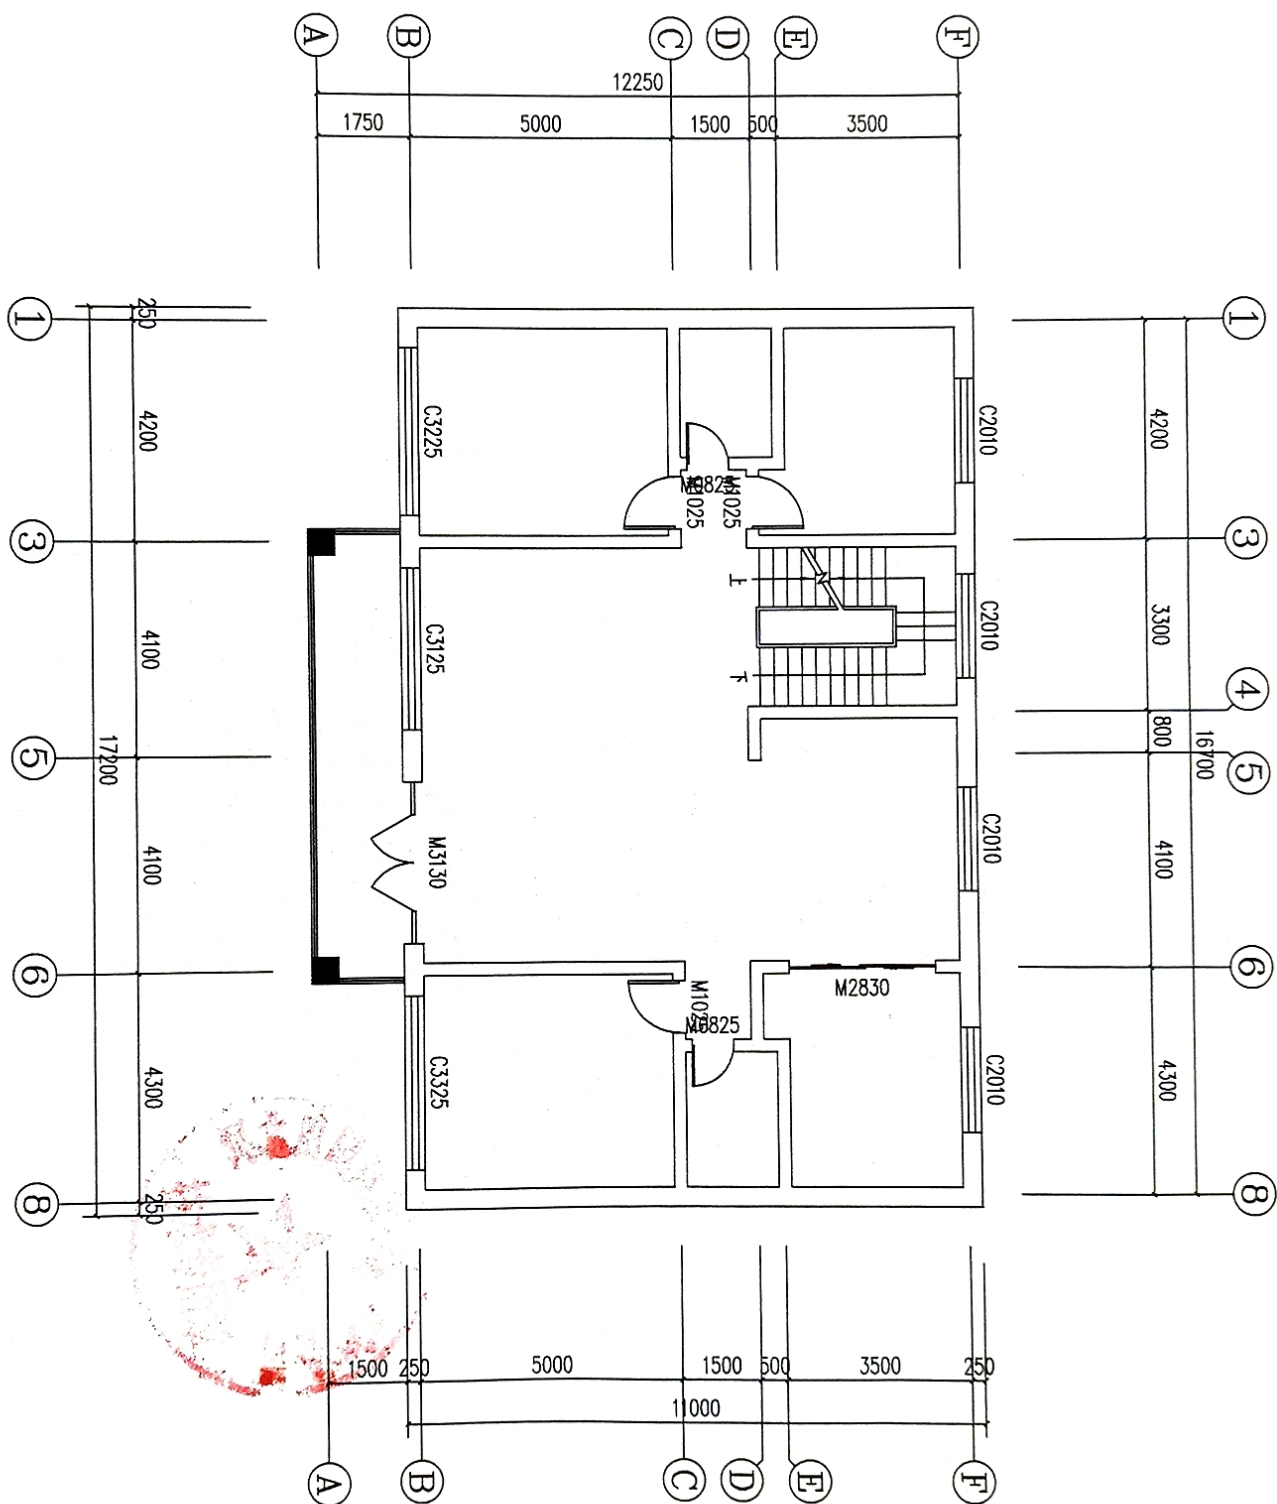

二层平面图 1:100

前立面图 1:100

