



白彦娟个人住宅

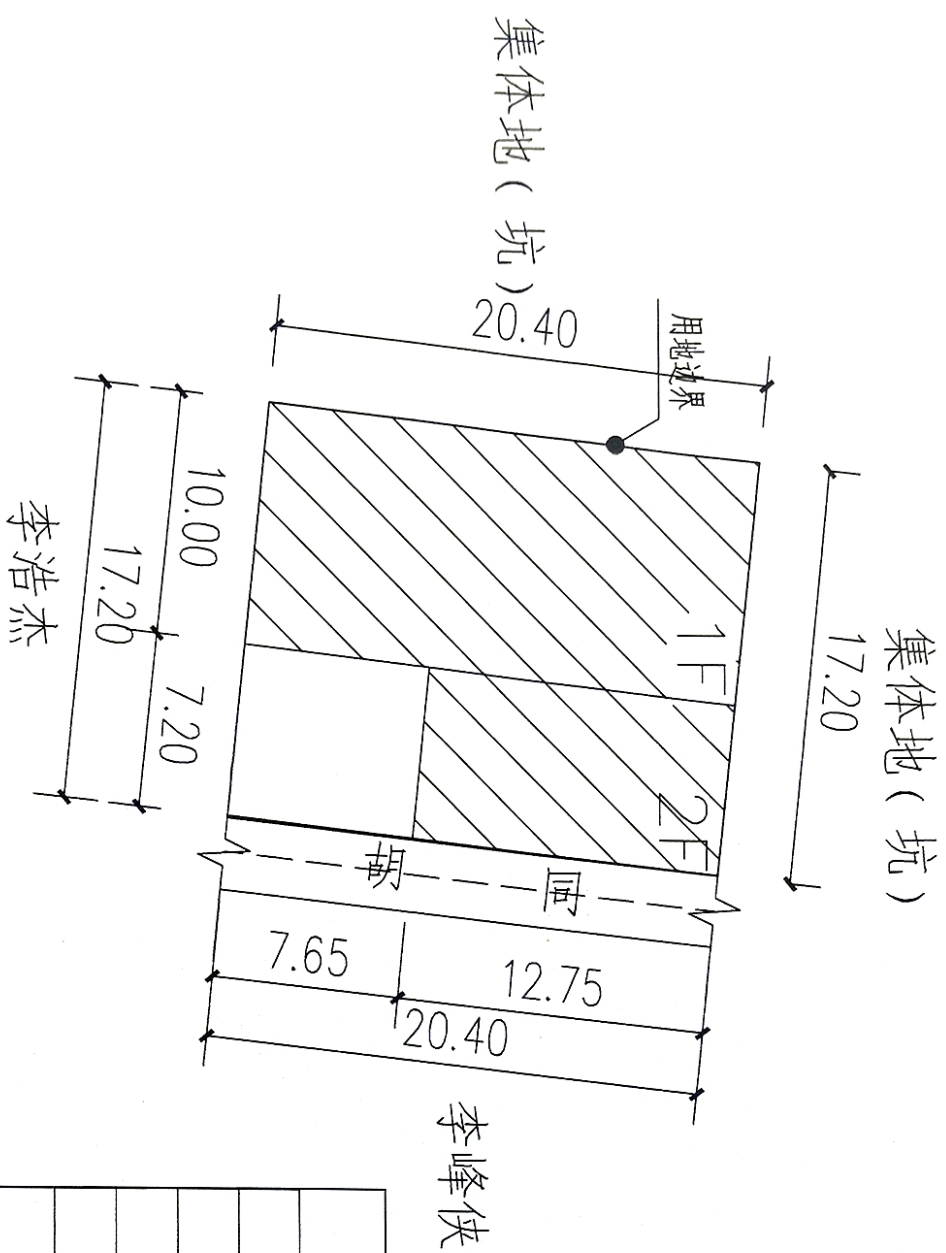

白彦娟建房总平面图


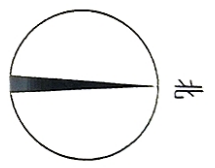


技术指标






项 目	计算单位	数值
使用权面积	m ²	350.88
基底面积	m ²	294.00
总建筑面积	m ²	387.20
建筑高度	m	7.00
容积率	万m ² /hm ²	1.10
建筑层数	地上2层	

土地用途：住宅




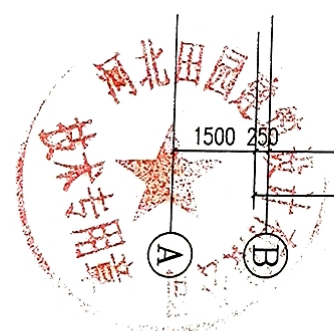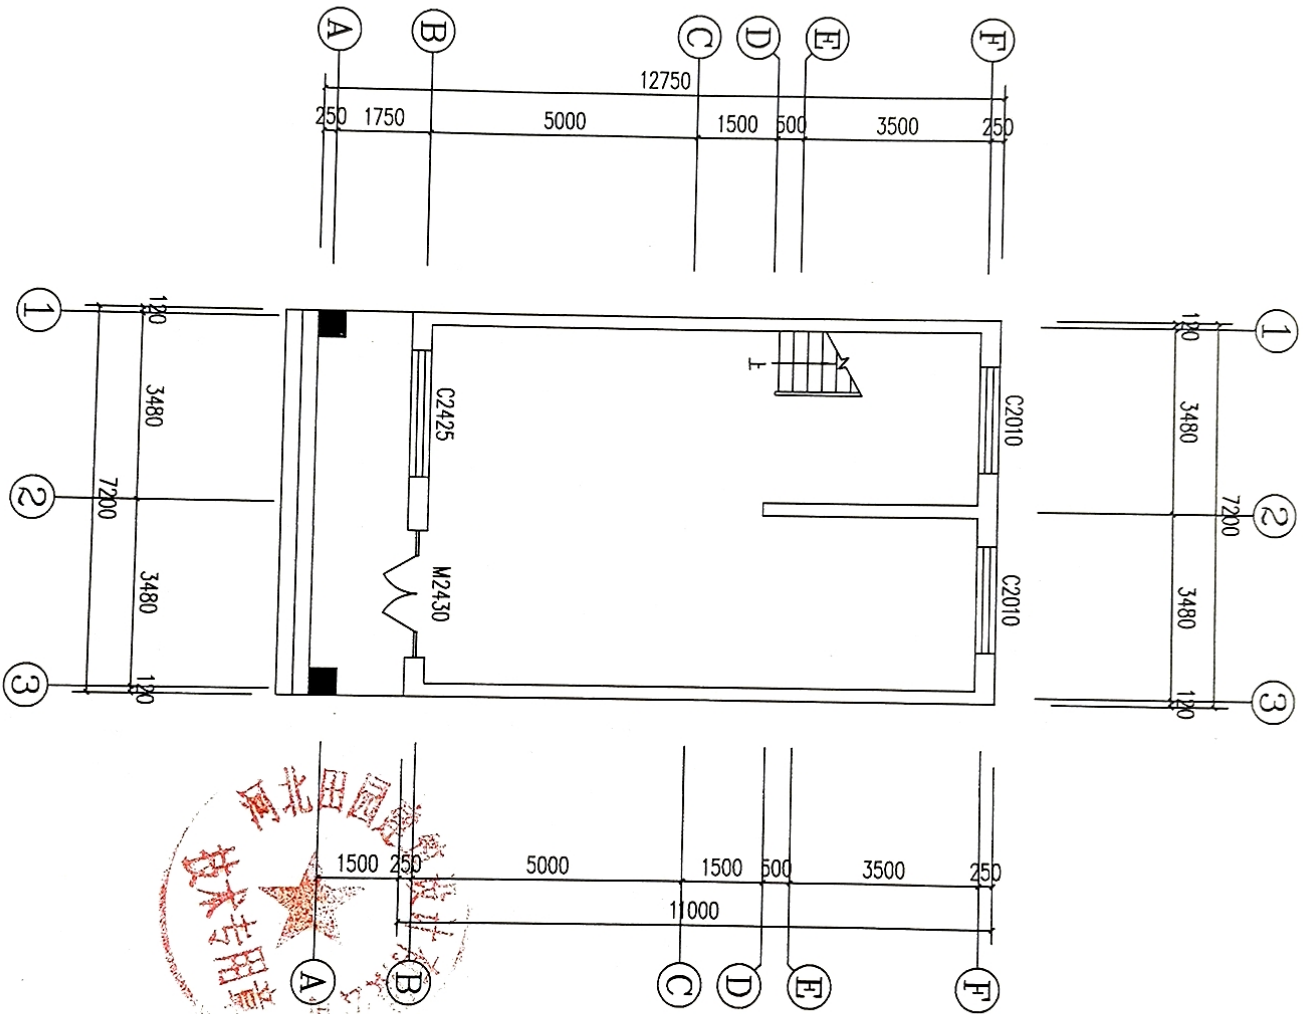


一层平面图 1:100
 一层占地面积: 90.00平方米
 总建筑面积: 183.6平方米

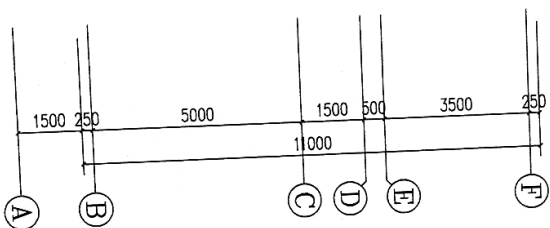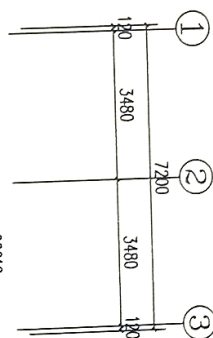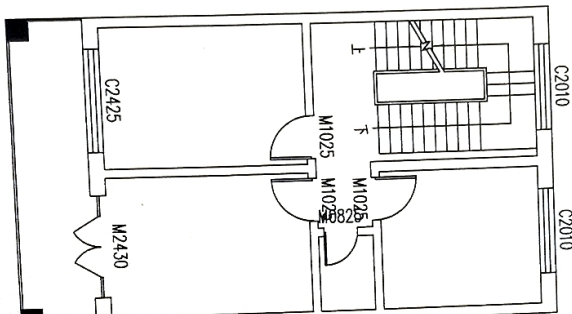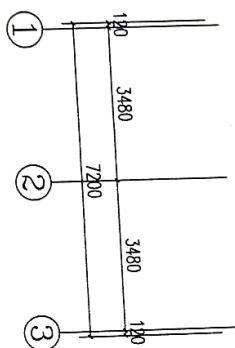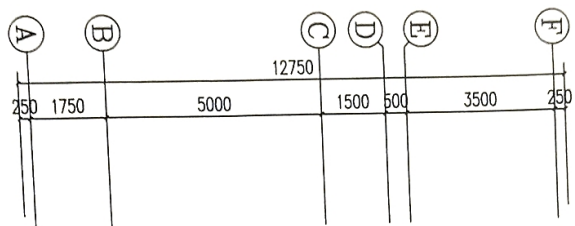

前立面图 1:100

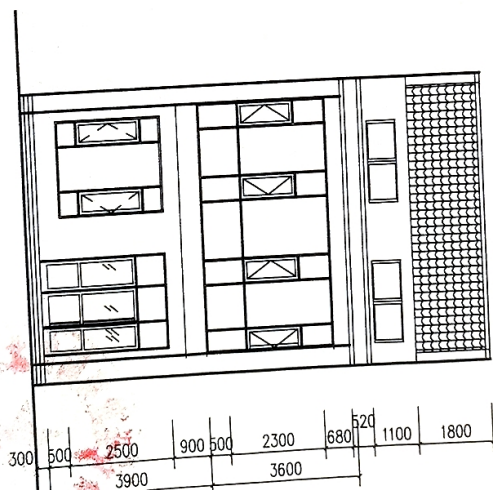

二层平面图 1:100

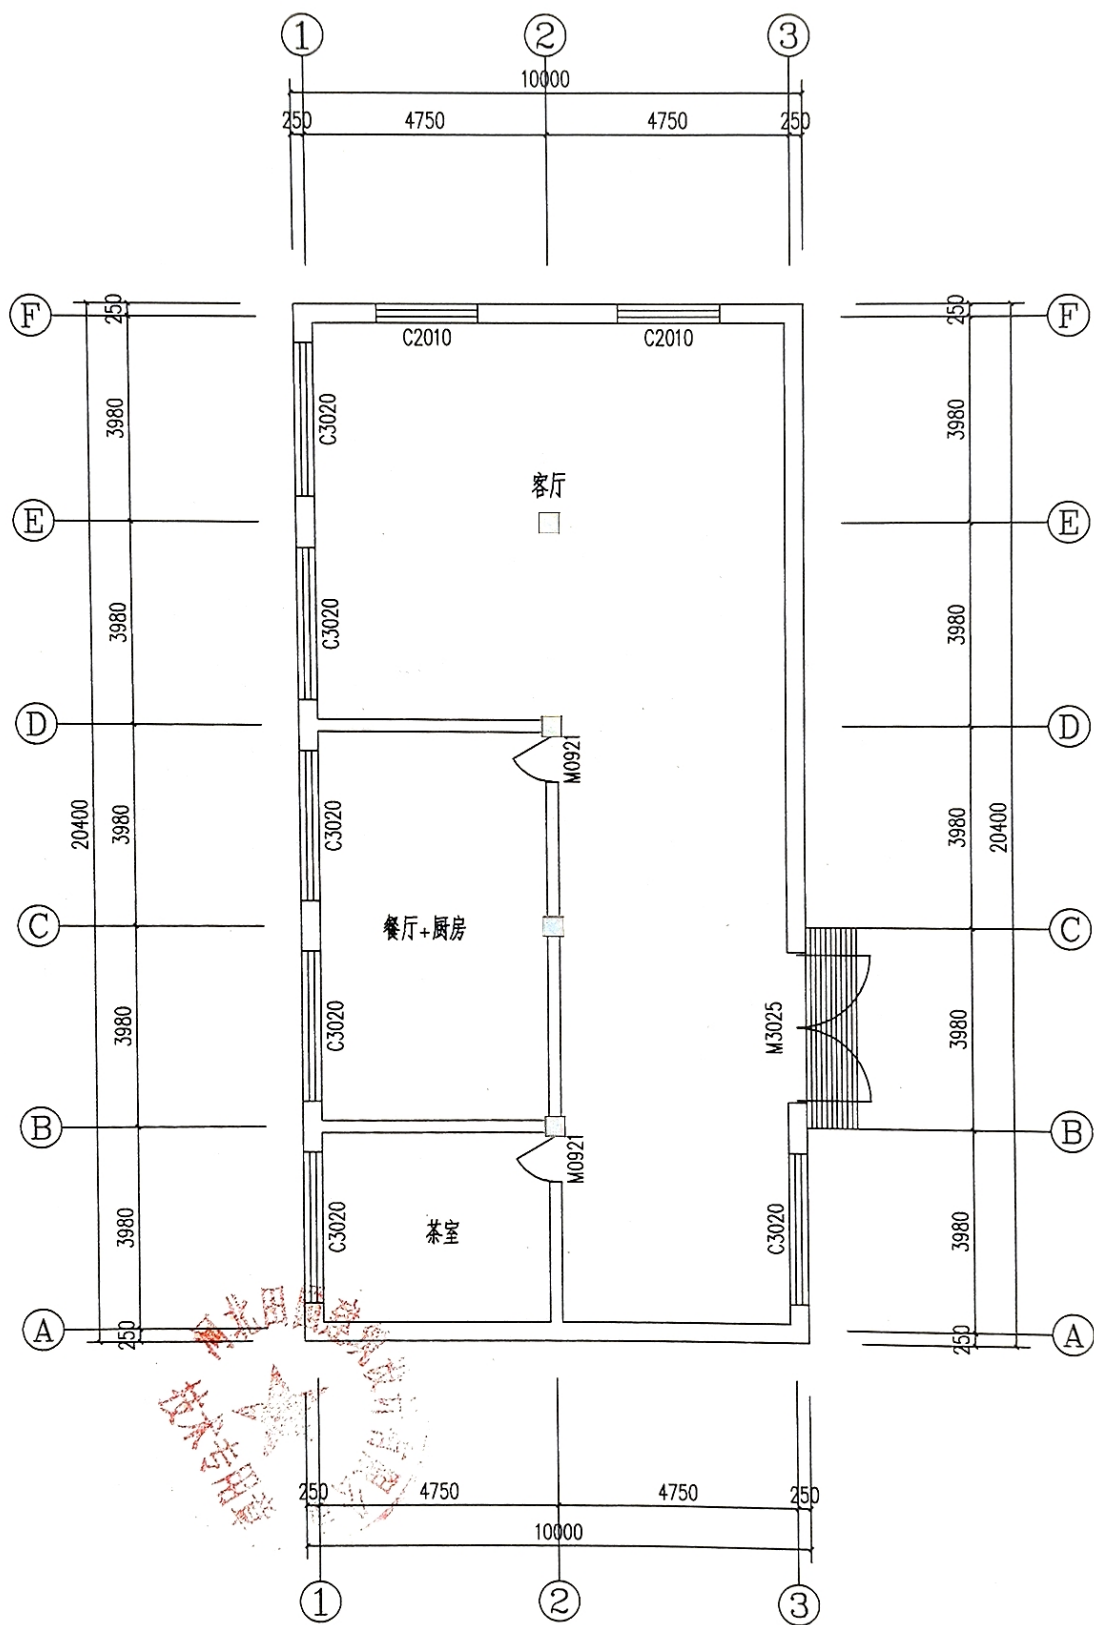


一层平面图 1:100

一层占地面积: 204平方米

总建筑面积: 387.6平方米

300 1000 2000 900 1000

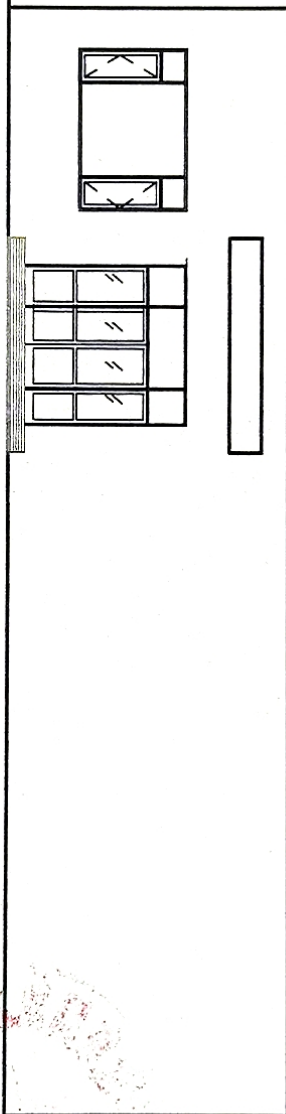

前立面图 1:100